



PLAN

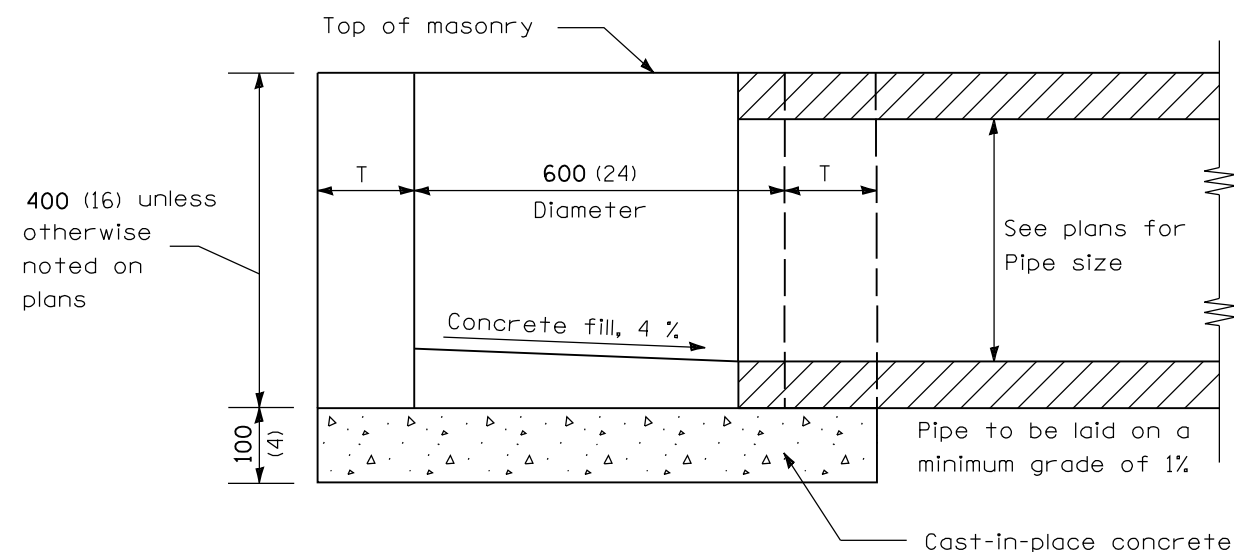

SECTION A-A

ALTERNATE MATERIALS FOR WALLS	T
BRICK MASONRY	200 (8)
CAST-IN-PLACE CONCRETE	150 (6)
CONCRETE MASONRY UNIT	125 (5)
PRECAST REINFORCED CONCRETE SECTION	75 (3)

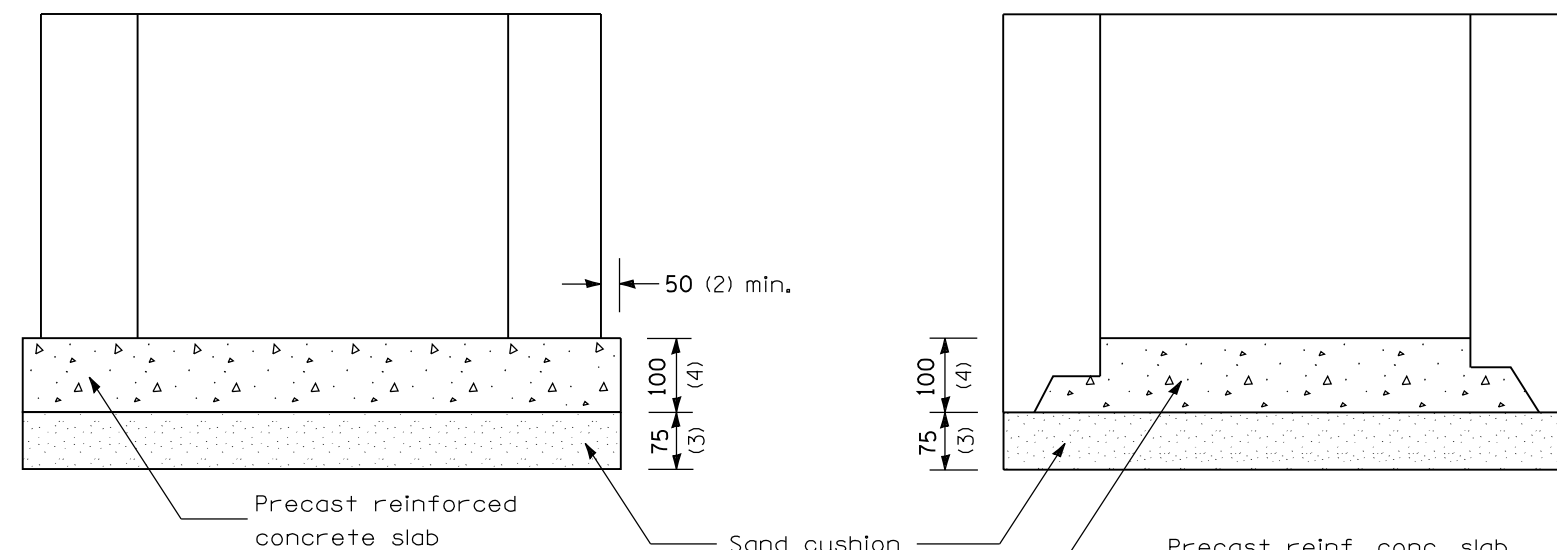

ALTERNATE METHODS

All dimensions are in millimeters (inches) unless otherwise shown.

DATE	REVISIONS
4-1-06	Added concrete fill in bottom of inlet.
1-1-97	Renum. Standard 1683-5

INLET - TYPE A

STANDARD 602301-01

Illinois Department of Transportation	
PASSED <u>April 1, 2006</u> ENGINEER OF POLICY AND PROCEDURES	ISSUED 1-1-97
APPROVED <u>April 1, 2006</u> ENGINEER OF DESIGN AND ENVIRONMENT	